


THE GEORGETONIAN


G E O R G E T O W N , T E X A S

PROJECT#: 2617

DATE: 09-08-09

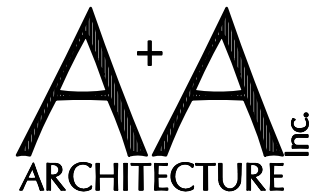


aa-arch.com

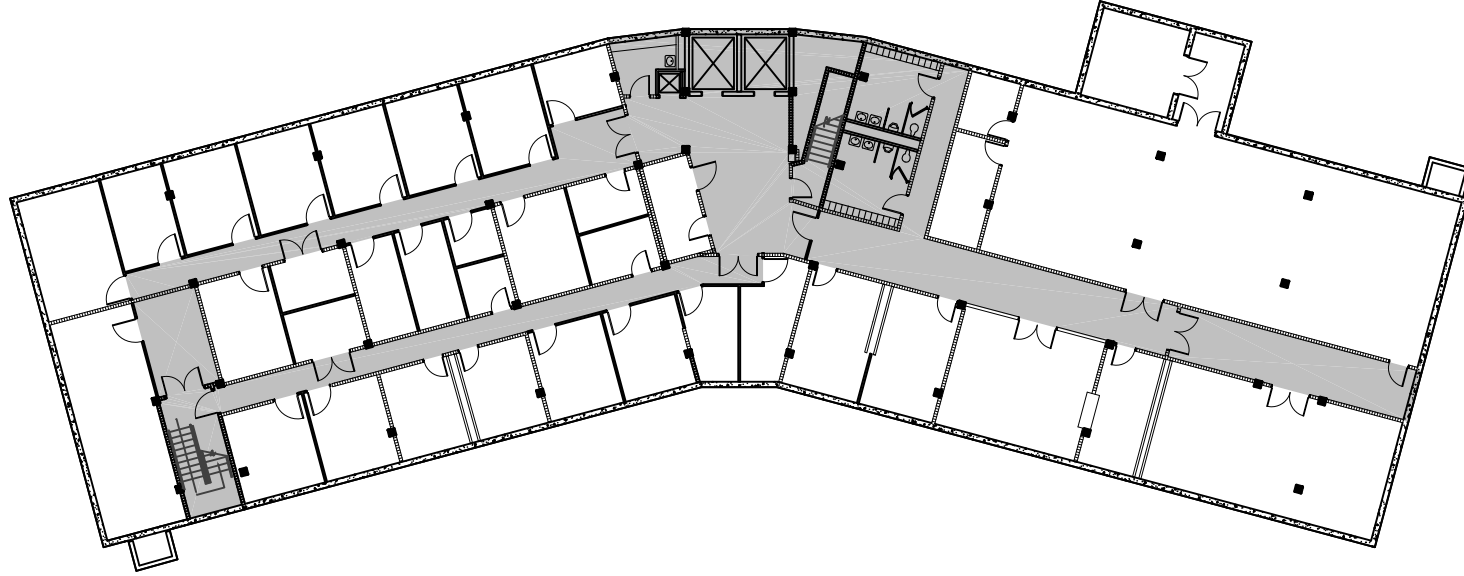


BASEMENT FLOOR PLAN

SCALE: 1" = 30'-0"

GROSS 12,818 SF

COMMON: 3,308 SF 

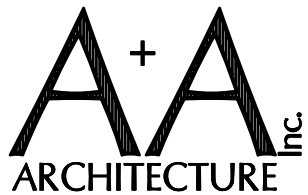


aa-arch.com

NOT FOR REGULATORY
APPROVAL, PERMITTING,
OR CONSTRUCTION

LEE T. ALEXANDER #15099


THE GEORGETONIAN
G E O R G E T O W N , T E X A S

PROJECT#: 2617
DATE: 09-08-09

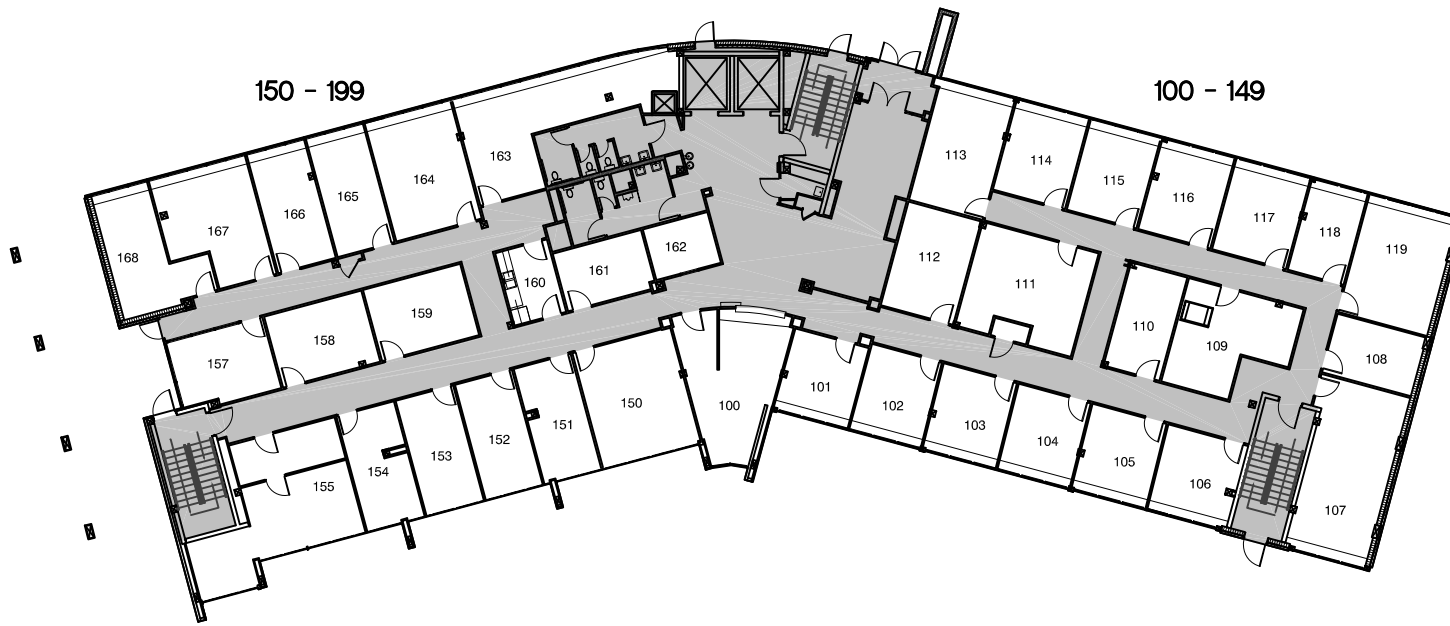


1ST FLOOR PLAN

SCALE: 1" = 30'-0"

GROSS 12,382 SF

COMMON: 3,884 SF

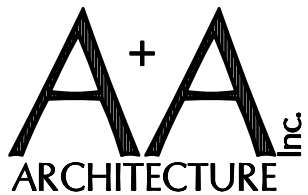


aa-arch.com

NOT FOR REGULATORY
APPROVAL, PERMITTING,
OR CONSTRUCTION

LEE T. ALEXANDER #15099


THE GEORGETONIAN
Business Suites
 GEORGETOWN, TEXAS


PROJECT#: 2617
DATE: 09-08-09

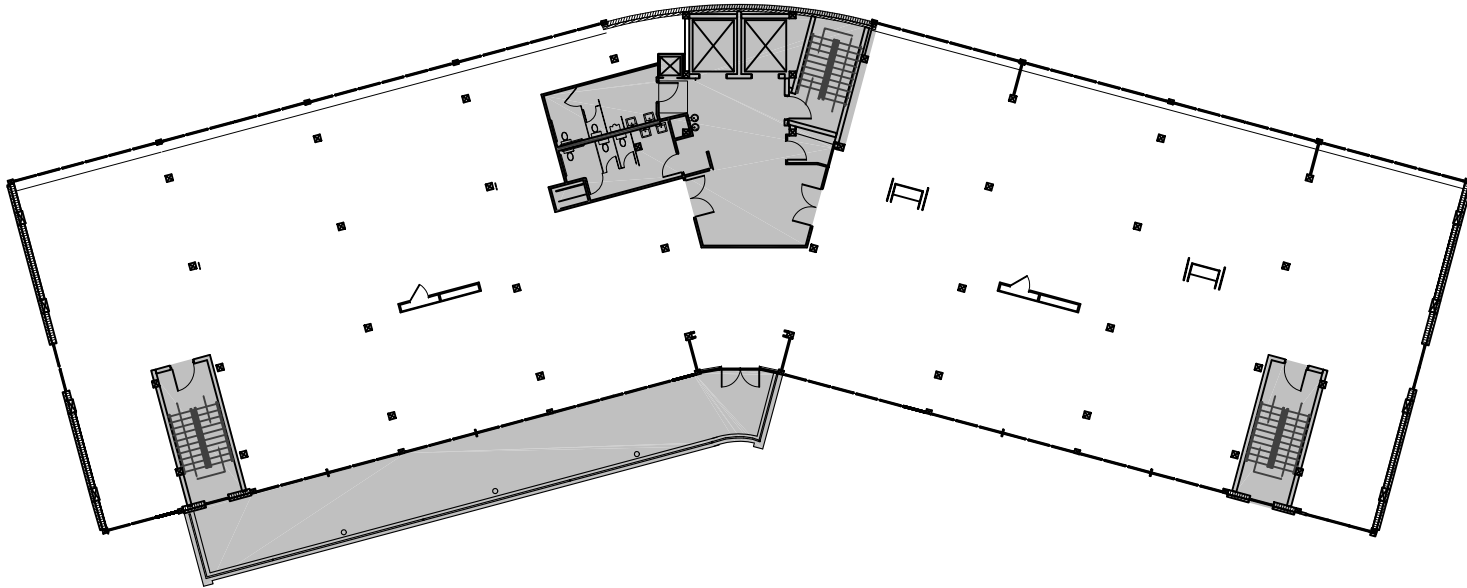


2ND FLOOR PLAN

SCALE: 1" = 30'-0"

GROSS 13,690 SF

COMMON: 2,751 SF 

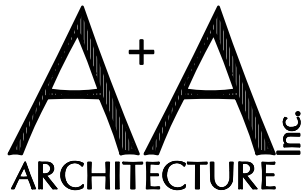

aa-arch.com


NOT FOR REGULATORY
APPROVAL, PERMITTING,
OR CONSTRUCTION

LEE T. ALEXANDER #15099

THE GEORGETONIAN

G E O R G E T O W N , T E X A S

PROJECT#: 2617
DATE: 09-08-09

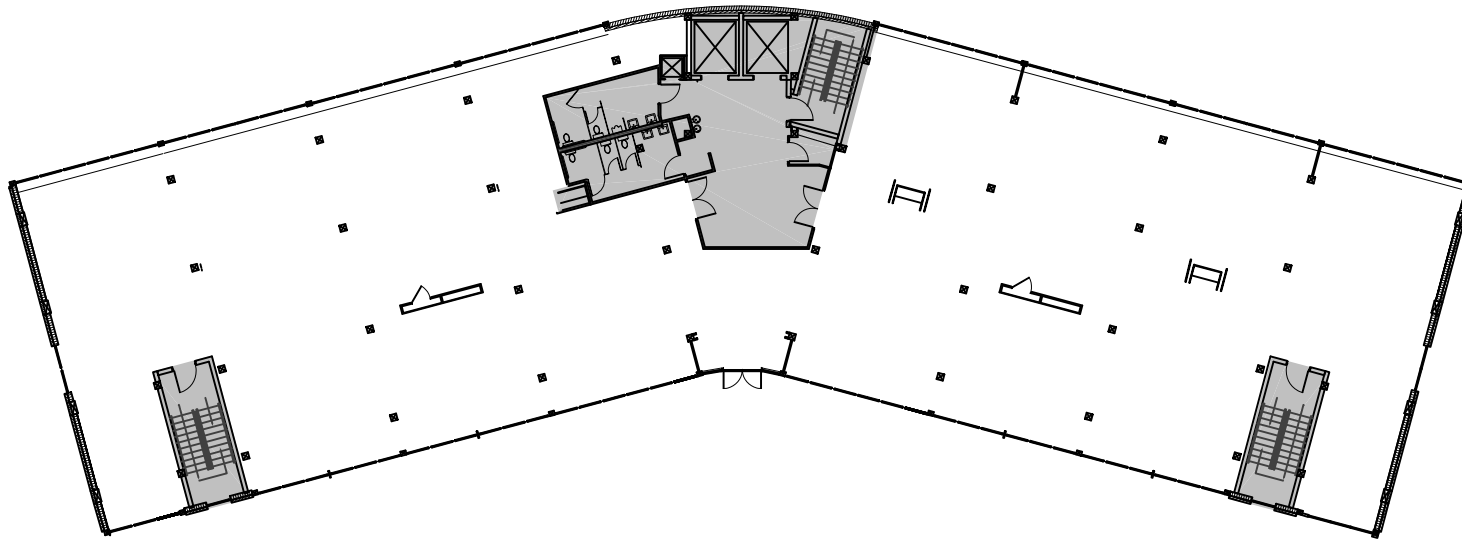


3RD FLOOR PLAN

SCALE: 1" = 30'-0"

GROSS 12,619 SF

COMMON: 1,680 SF

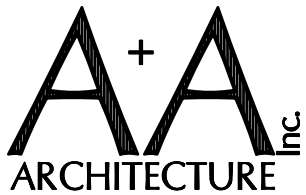


aa-arch.com

NOT FOR REGULATORY
APPROVAL, PERMITTING,
OR CONSTRUCTION

LEE T. ALEXANDER #15099

THE GEORGETONIAN
G
G E O R G E T O W N , T E X A S

PROJECT#: 2617
DATE: 09-08-09

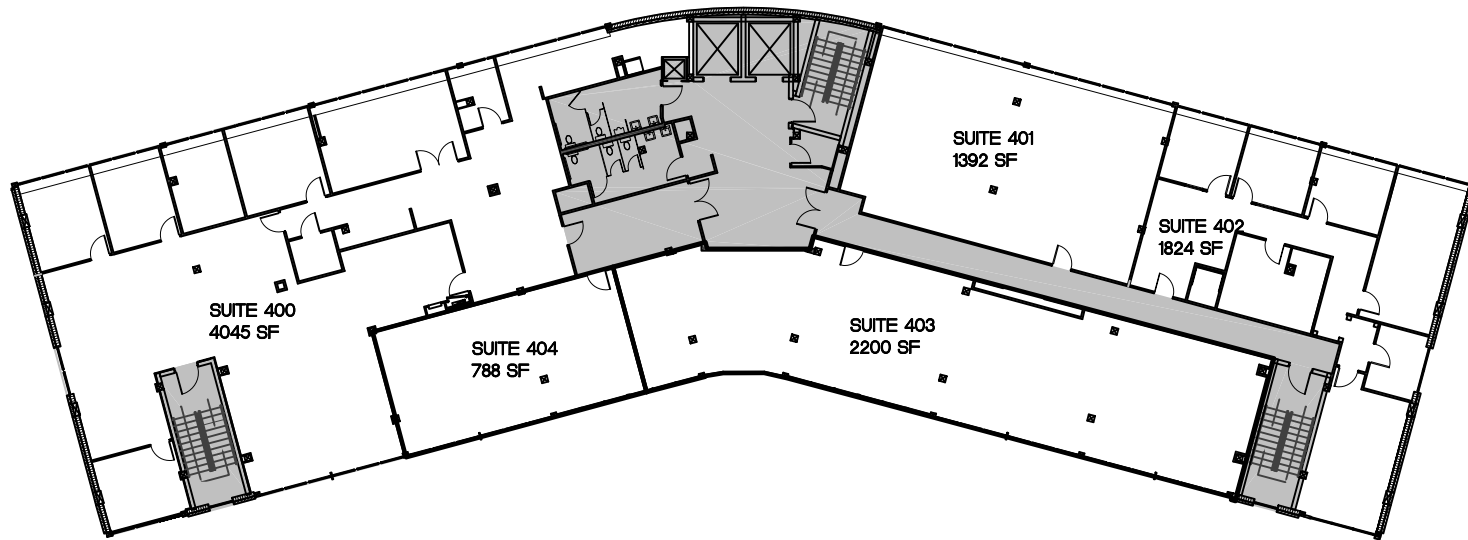


4TH FLOOR PLAN

SCALE: 1" = 30'-0"

GROSS 12,619 SF

COMMON: 2,370 SF

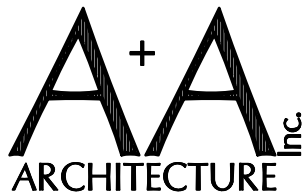

aa-arch.com

NOT FOR REGULATORY
APPROVAL, PERMITTING,
OR CONSTRUCTION

LEE T. ALEXANDER #15099

THE GEORGETONIAN
G E O R G E T O W N , T E X A S

PROJECT#: 2617
DATE: 09-08-09